


- LEGEND**
- CBF □ CONCRETE BOUND FOUND
  - DHF ● DRILL HOLE FOUND
  - IPF ○ IRON PIPE FOUND
  - SBF □ STONE BOUND FOUND
  - IRF ○ IRON ROD FOUND
  - RBF ○ RE-BAR FOUND
  - DHS ● DRILL HOLE SET
  - RBS ● RE-BAR SET
  - UTILITY POLE
  - ⊙ WELL
  - ▲ SIGN
  - SILT SOCK
  - 2+ DIAM. TREE

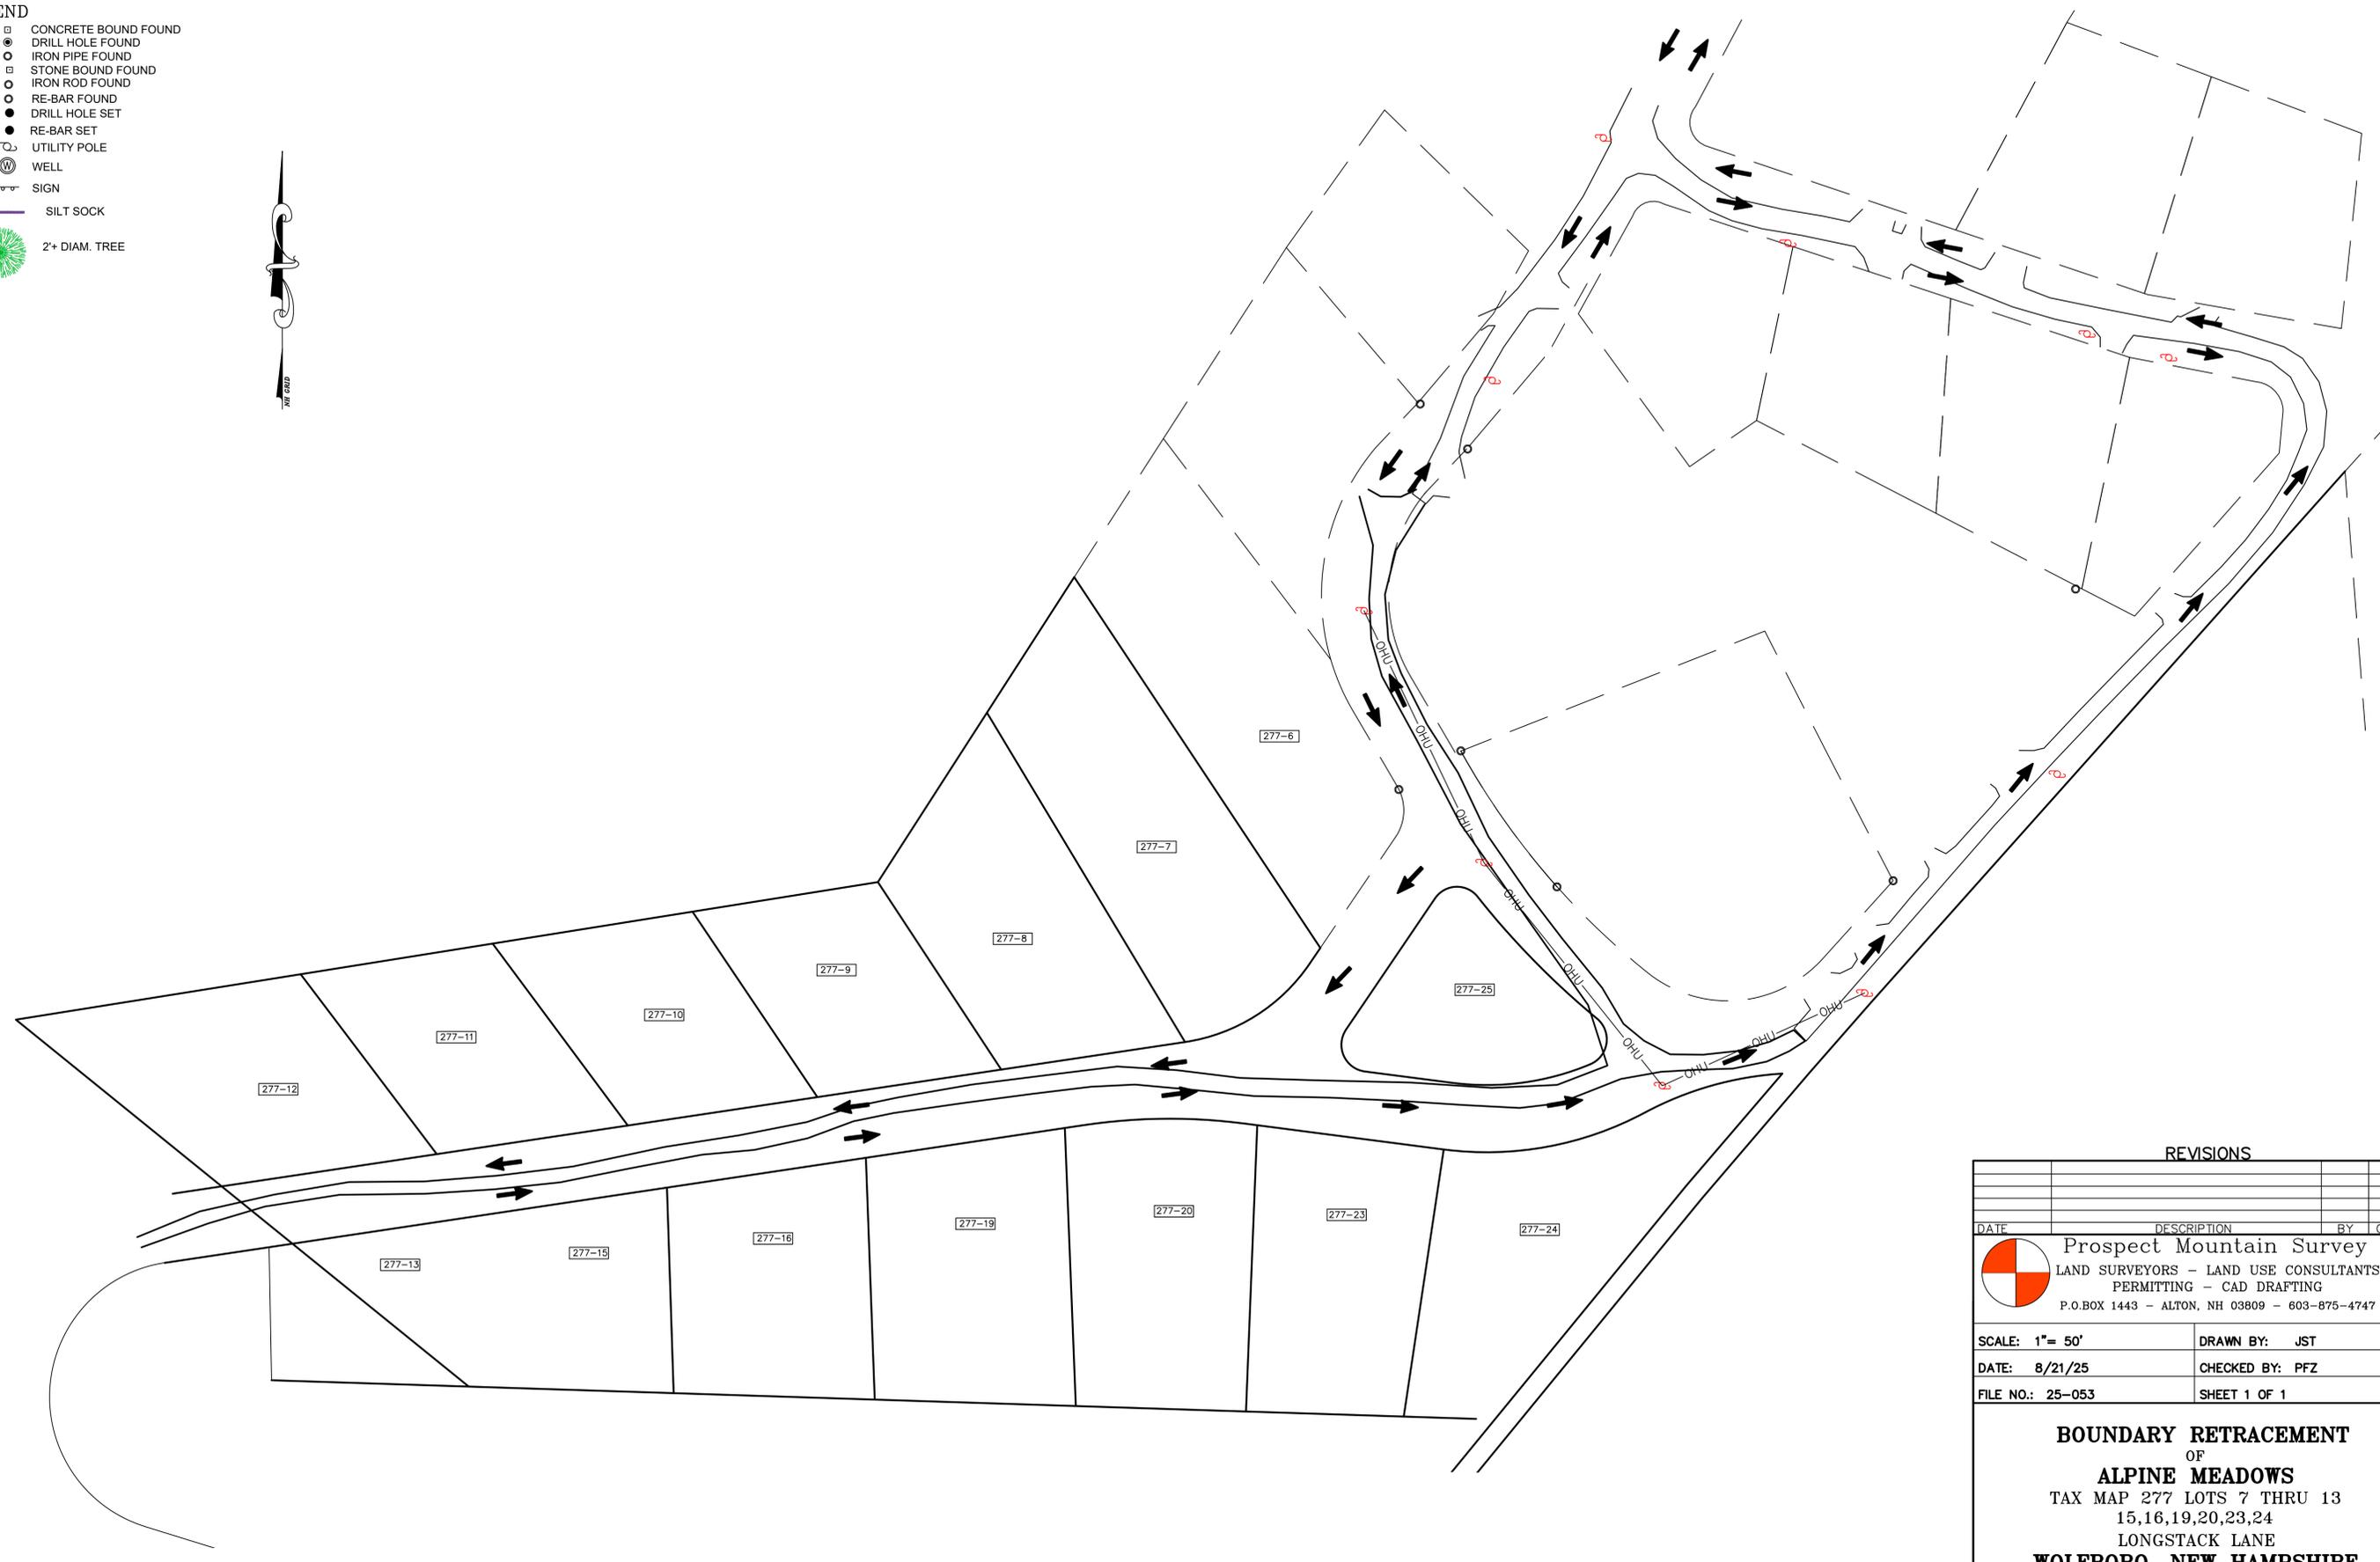

REVISIONS			
DATE	DESCRIPTION	BY	CHK'D


**Prospect Mountain Survey**  
 LAND SURVEYORS - LAND USE CONSULTANTS  
 PERMITTING - CAD DRAFTING  
 P.O. BOX 1443 - ALTON, NH 03809 - 603-875-4747

SCALE: 1"= 50'	DRAWN BY: JST
DATE: 8/21/25	CHECKED BY: PFZ
FILE NO.: 25-053	SHEET 1 OF 1

**BOUNDARY RETRACEMENT**  
 OF  
**ALPINE MEADOWS**  
 TAX MAP 277 LOTS 7 THRU 13  
 15,16,19,20,23,24  
 LONGSTACK LANE  
**WOLFBORO, NEW HAMPSHIRE**